


RESIDENTIAL/COMMERCIAL DRIVEWAY LAYOUT

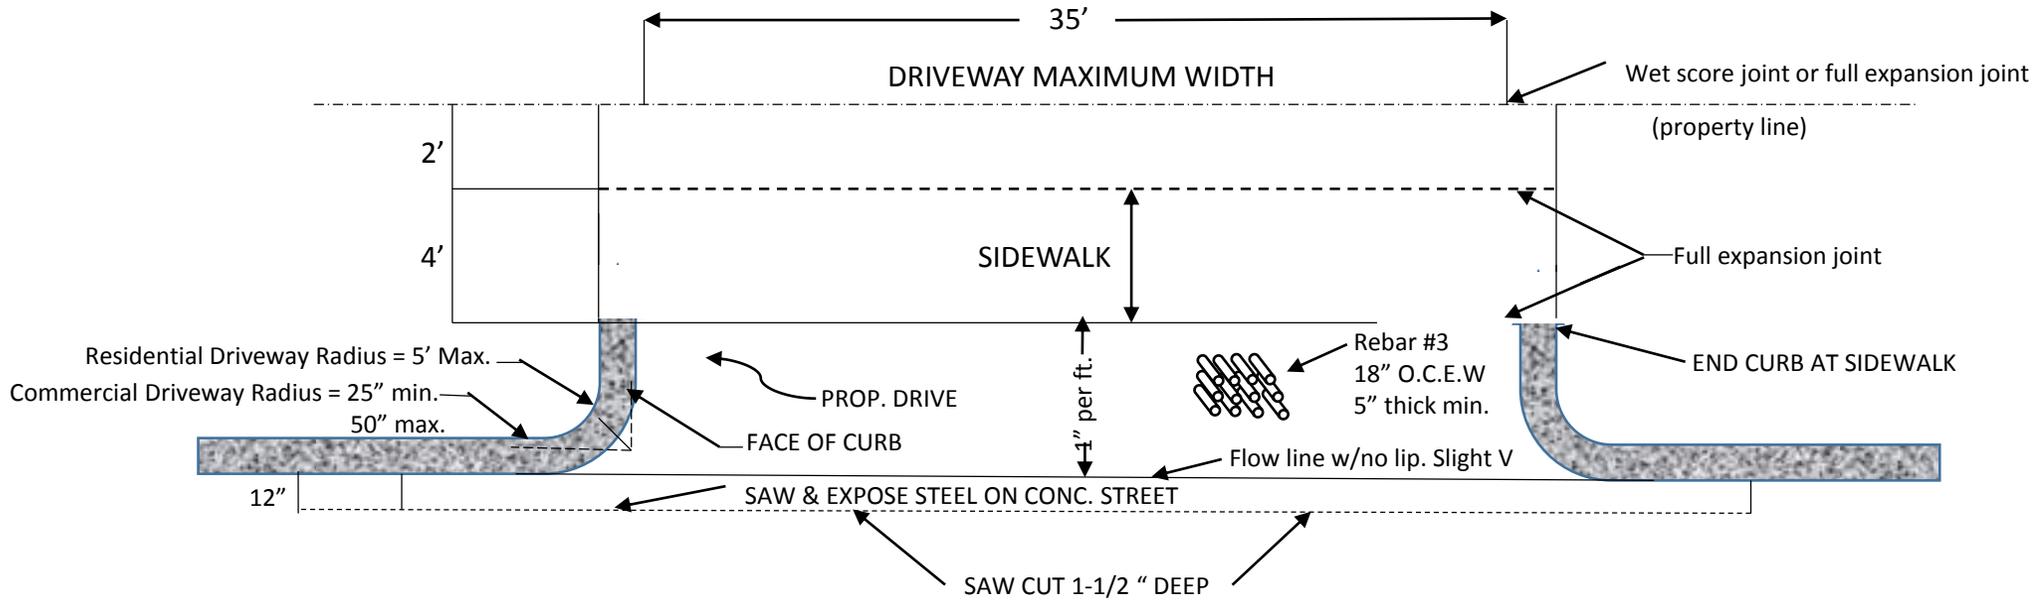

SIDE WALKS (Typical)

